



State of Utah

JON M. HUNTSMAN, JR.
Governor

GARY R. HERBERT
Lieutenant Governor

Department of Administrative Services

KIMBERLY HOOD
Executive Director

Division of Facilities Construction and Management

F. KEITH STEPAN
Director

ADDENDUM

Date: 11-16-2006

To: Contractors

From: Brent Lloyd, Project Manager,
Reference: Cannon Health Building
Plumbing Improvements
DFCM Project. # 06140390

Subject: **Addendum No.1**

Pages: Addendum Cover 1 Page
Architects Clarifications and Drawings 9 Pages
10 Pages

Note: This Addendum shall be included as part of the Contract Documents. Items in this Addendum apply to all drawings and specification sections whether referenced or not involving the portion of the work added, deleted, modified, or otherwise addressed in the Addendum. Acknowledge receipt of this Addendum in the space provided on the Bid Form. Failure to do so may subject the Bidder to disqualification.

SCHEDULE HAS NOT BEEN CHANGED

1.1 Architects Clarifications and Drawings

End of Addendum



Addendum

Job: Cannon Health Building
Job Number: 20060357
Date: November 16, 2006

MECHANICAL – DIV 15

GENERAL

1. See additional general notes on sheet PE-001-RV1-1.

DRAWINGS

SHEET - PD-101

1. An alternate to remove existing showers and shower valve and replace them with pressure balance valves has been added. See sheet PD-101-RV1-1.

SHEET - PD-102


1. The alternate to replace the water main to the water meter has been removed. See sheet PD-102-RV1-1.

SHEET - PL-101

1. An alternate to furnish new pressure balance valves and showers has been added. A rough-in for a future outdoor drinking fountain has been added. See sheets PL-101-RV1-1 and PL-101-RV1-2.
2. The new copper cold water main is to be run above offices as it currently does. See sheet PL-101-RV1-3.

SHEET - PL-102

1. The alternate to replace the water main to the water meter has been removed. The branch from the cold water main to the west riser has been shown. See sheets PL-102-RV1-1 and PL-102-RV1-2.

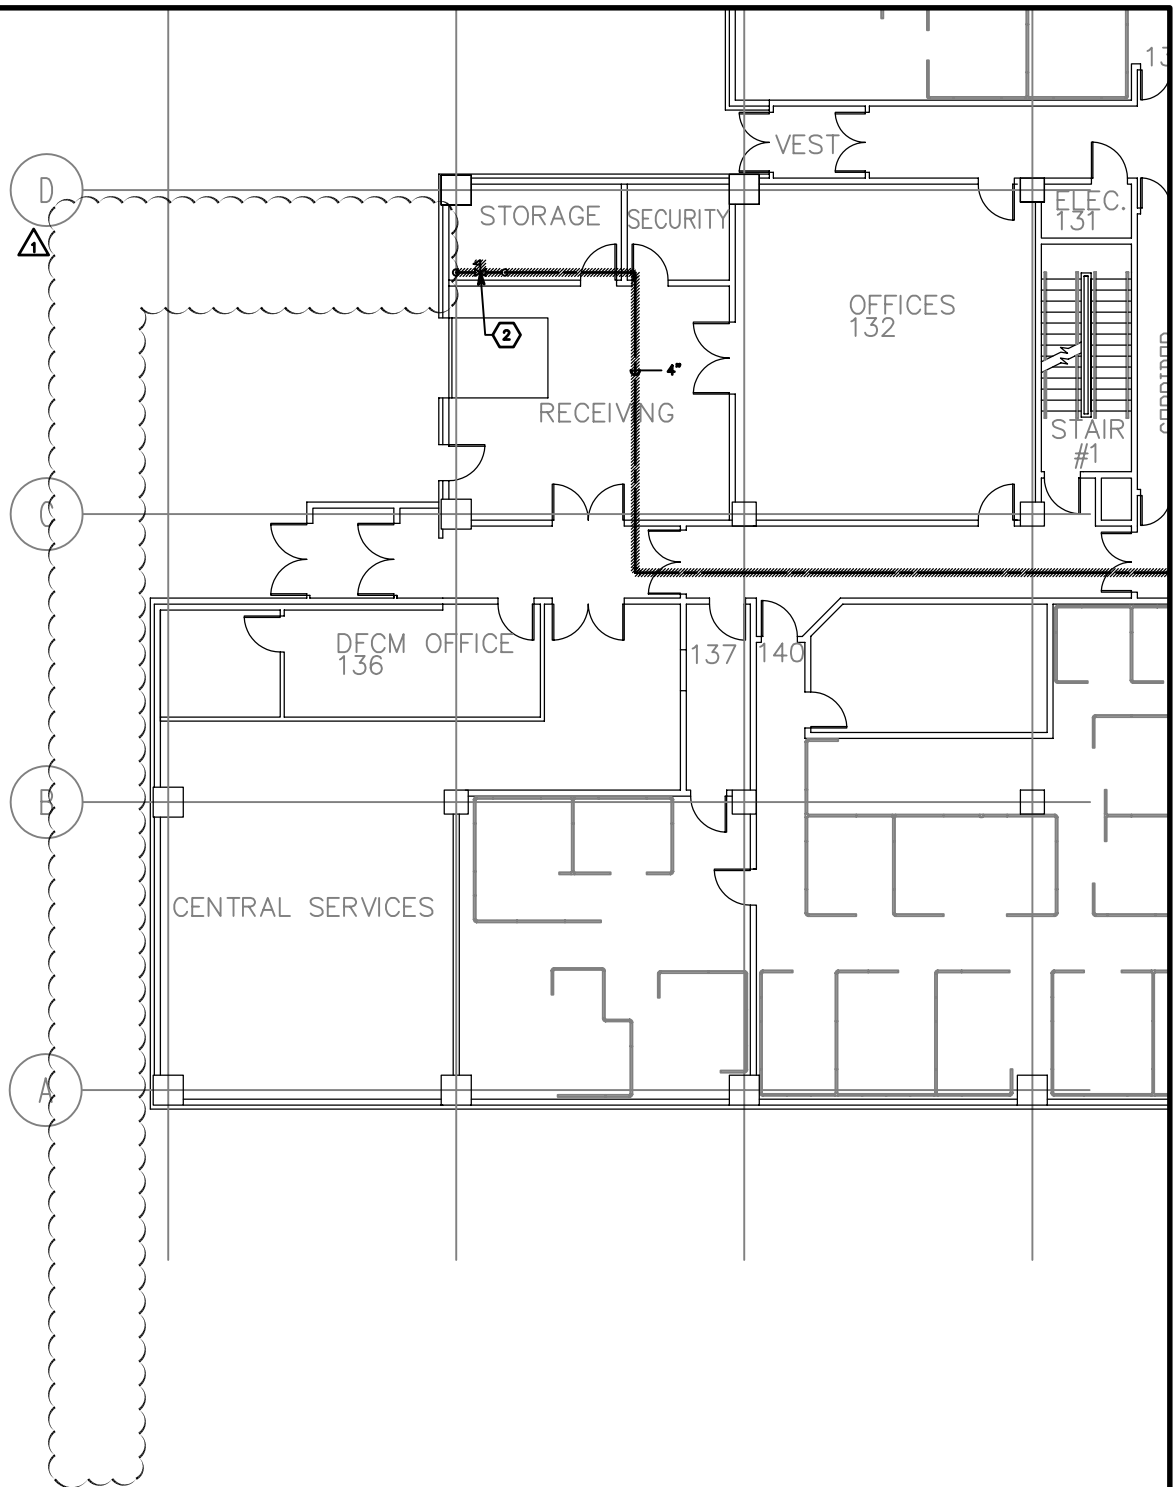

**SPECTRUM
ENGINEERS**

175 South Main Street, Suite 300
Salt Lake City, Utah 84111
801-328-5151 800-678-7077
FAX 801-328-5155
www.spectrum-engineers.com
© 2006 Spectrum Engineers, Inc.

REFERENCE: PD102

ISSUE: ADDENDUM #1

DATE: 11/16/2006

PROJ NO: 20060357

DRAWN BY: ARA

CHECKED BY: JTJ

PROJECT

**CANNON HEALTH BUILDING DOMESTIC
WATER PIPING & EQUIP. REPLACEMENT**

SHEET TITLE

**1ST FLOOR PLUMBING DEMOLITION
PLAN - WEST WING**

SCALE

1/16" = 1'-0"

PD-102-RV1-1

GENERAL PLUMBING NOTES

35. REPLACEMENT OF ANY DAMAGED CEILING TILES OR GRID IS THE RESPONSIBILITY OF THE CONTRACTOR.



36. CONSTRUCTION WORK IN NURSERY, AND OFFICE AREAS MUST NOT DISRUPT BUILDING OCCUPANTS AND THEIR DAILY WORK. ANY WORK TO BE PERFORMED IN THE LOBBY NEEDS TO BE DONE AFTER HOURS.



37. ANY PENETRATIONS IN THE POST TENSIONED SLAB THAT ARE REQUIRED MUST NOT INTERFERE WITH OR DAMAGE EXISTING TENDONS IN THE SLAB. THE SLAB MUST BE X-RAYED BEFORE MAKING PENETRATIONS.



**SPECTRUM
ENGINEERS**

175 South Main Street, Suite 300
Salt Lake City, Utah 84111
801-328-5151 800-678-7077
FAX 801-328-5155
www.spectrum-engineers.com

© 2006 Spectrum Engineers, Inc.

REFERENCE: PE001

ISSUE: ADDENDUM #1

DATE: 11/16/2006

PROJ NO: 20060357

DRAWN BY: ARA

CHECKED BY: JTJ

PROJECT

**CANNON HEALTH BUILDING DOMESTIC
WATER PIPING & EQUIP. REPLACEMENT**

SHEET TITLE

**PLUMBING SYMBOLS LEGEND
AND GENERAL NOTES**

SCALE

NO SCALE

PE-001-RV1-1

GENERAL SHEET NOTES

5. PROVIDE INSULATION ON EXPOSED HOT WATER AND DRAIN LINES.

6. FURINSH EXPANSION JOINT.

7. ALTERNATE #1:
FURNISH NEW COLUMN SHOWERS WITH 6 HEADS PER COLUMN
AND PRESSURE BALANCE VALVES FOR EACH HEAD: BRADLEY
MODEL COL-6C WITH DELUXE SHOWERHEAD WITH LOCKABLE
BALL JOINT AND ALLEN KEY VOLUME CONTROL.


1

8. SEE SHEET PE601 FOR RISER DIAGRAM.

9. ROUGH-IN COLD WATER SUPPLY FOR FUTURE DRINKING
FOUNTAIN.

1

10. ALTERNATE #1:
FURNISH NEW PRESSURE BALANCE VALVE ASSEMBLY:
SYMMONS SAFETY MIX 1-25-FSB WITH HANDLE TURN LIMIT,
WALL/HAND SHOWER WITH FLEXIBLE METAL HOSE, IN-LINE
VACUUM BREAKER, WALL CONNECTION AND FLANGE, AND 30"
SLIDE BAR. INSTALL COMPLIANT WITH ADA REQUIREMENTS.

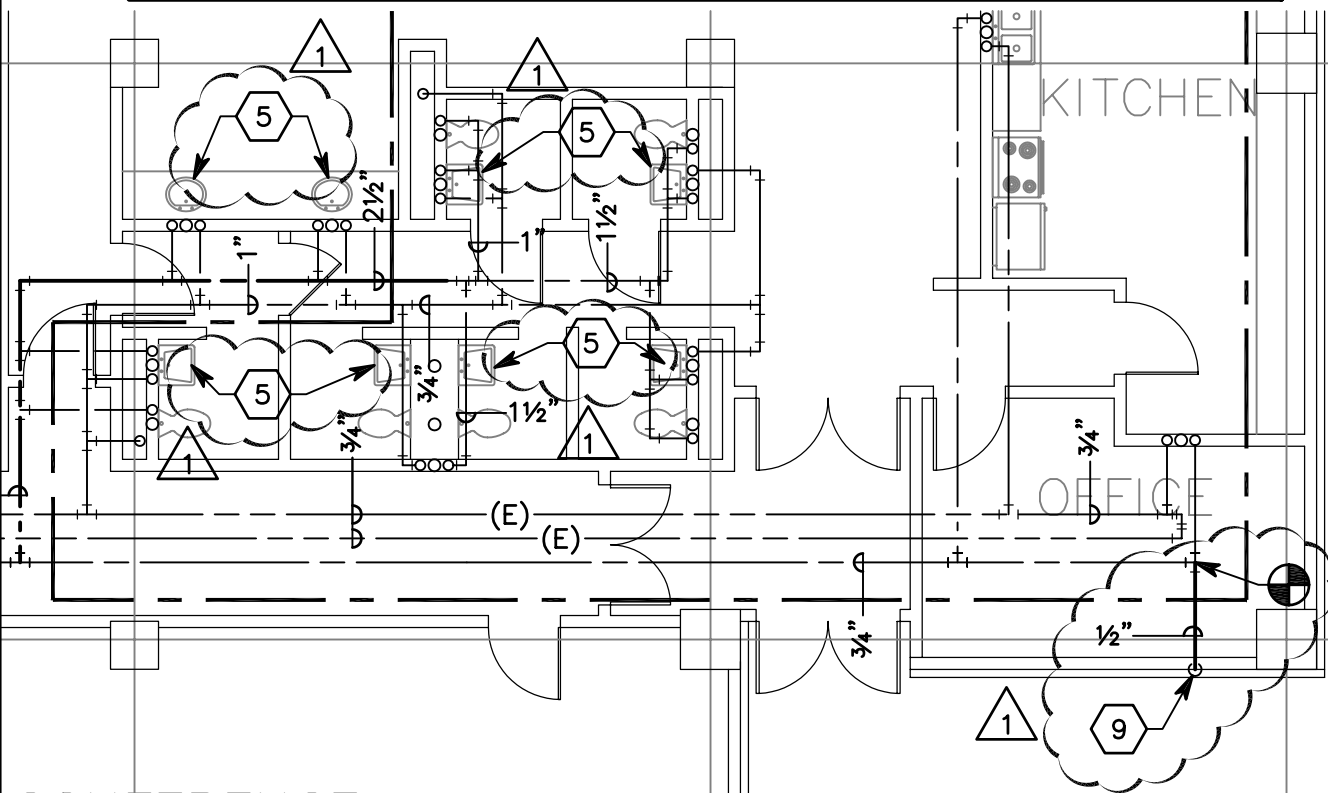

**SPECTRUM
ENGINEERS**

175 South Main Street, Suite 300
Salt Lake City, Utah 84111
801-328-5151 800-678-7077
FAX 801-328-5155
www.spectrum-engineers.com

© 2006 Spectrum Engineers, Inc.

REFERENCE: PL101

ISSUE: ADDENDUM #1

DATE: 11/16/2006

PROJ NO: 20060357

DRAWN BY: ARA

CHECKED BY: JTJ

PROJECT

**CANNON HEALTH BUILDING DOMESTIC
WATER PIPING & EQUIP. REPLACEMENT**

SHEET TITLE


**1ST FLOOR PLUMBING
PLAN - EAST WING**

SCALE

1/8" = 1'-0"

PL-101-RV1-1

P:\2006\20060357\5Archive\4CONDOC\ADDENDUM\57PL-101-RV1-2.dwg Last Plotted: 11/16/2006 @ 13:39 By: ara

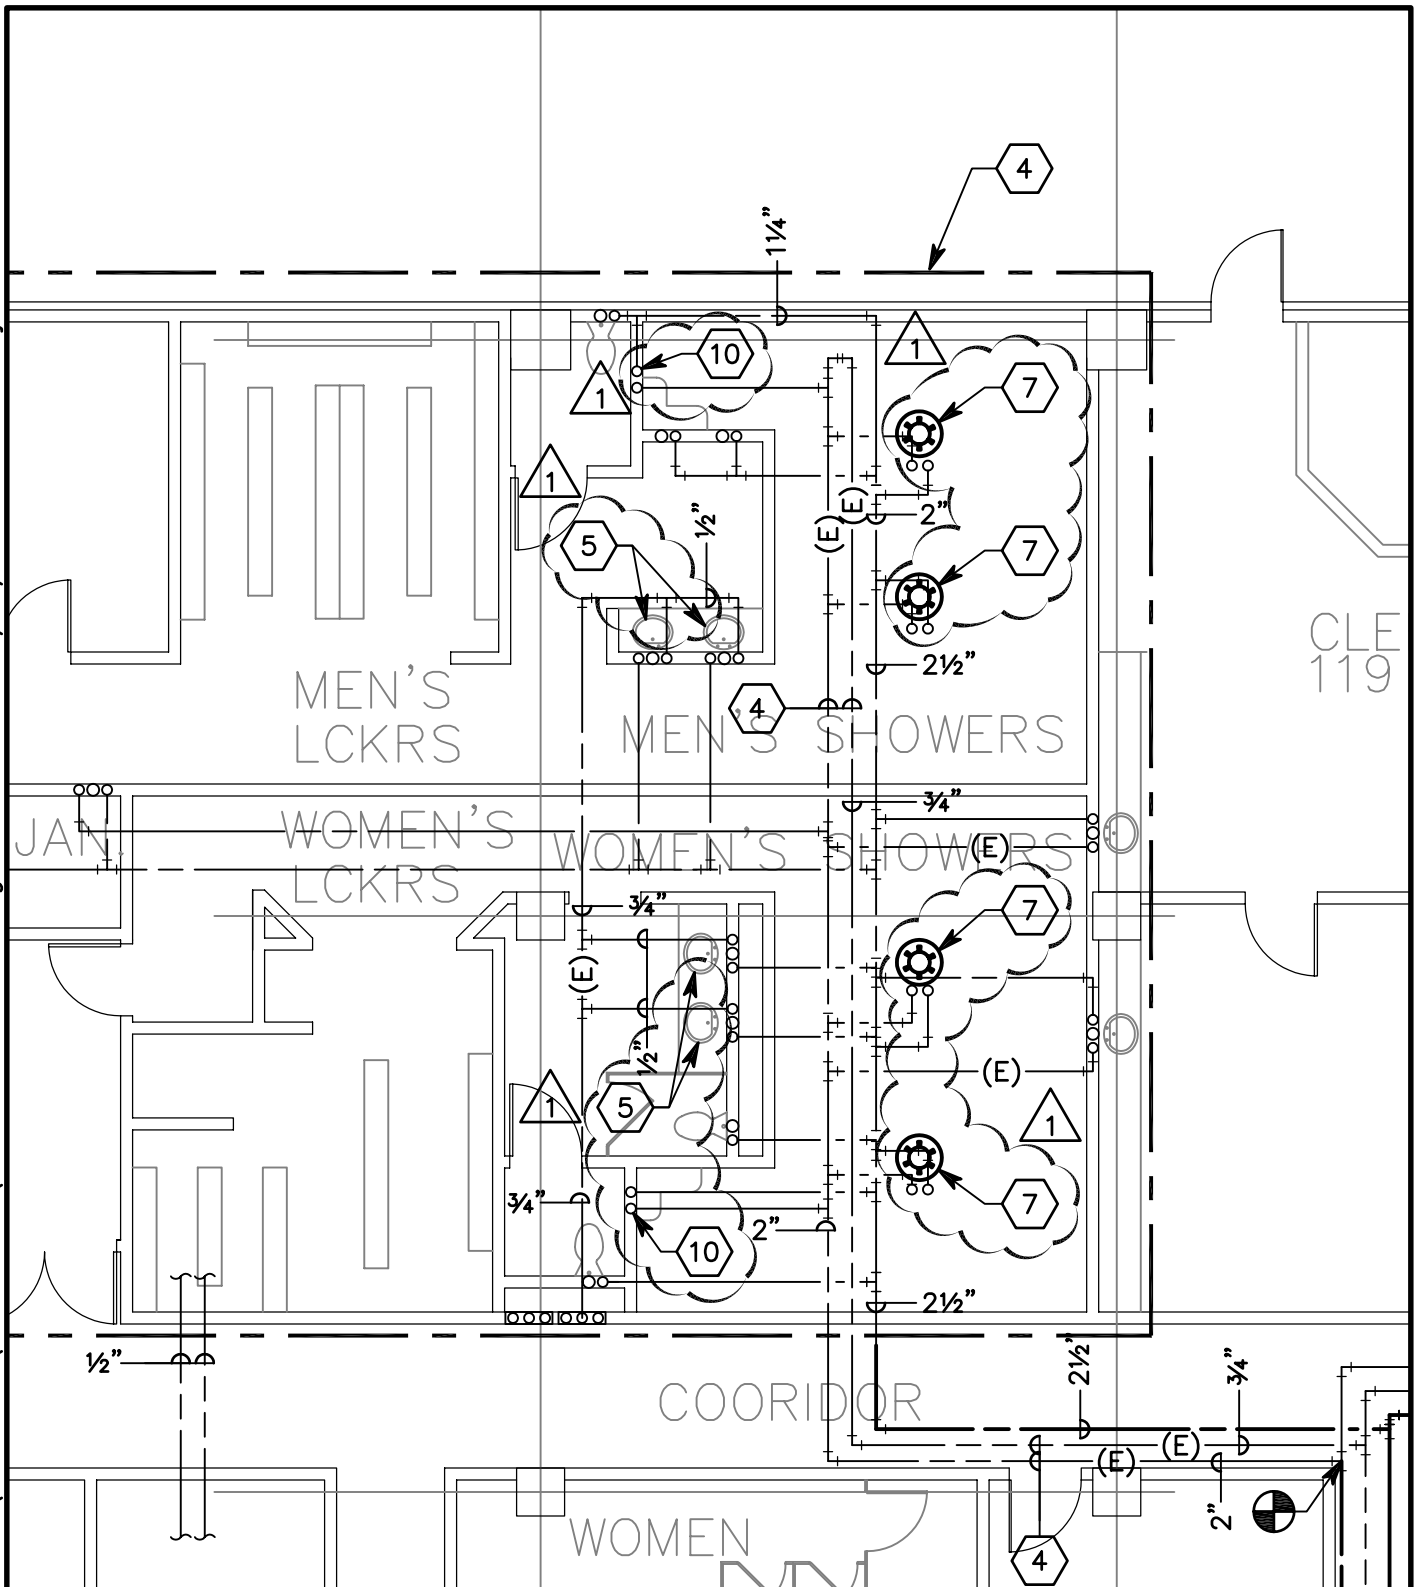

**SPECTRUM
ENGINEERS**

175 South Main Street, Suite 300
Salt Lake City, Utah 84111
801-328-5151 800-678-7077
FAX 801-328-5155
www.spectrum-engineers.com

© 2006 Spectrum Engineers, Inc.

REFERENCE: PL101

ISSUE: ADDENDUM #1

DATE: 11/16/2006

PROJ NO: 20060357

DRAWN BY: ARA

CHECKED BY: JTJ

PROJECT

**CANNON HEALTH BUILDING DOMESTIC
WATER PIPING & EQUIP. REPLACEMENT**

SHEET TITLE


**1ST FLOOR PLUMBING
PLAN - EAST WING**

SCALE

1/8" = 1'-0"

PL-101-RV1-2

P:\2006\20060357\5Archive\4CONDOC\ADDENDUM\57PL-101-RV1-3.dwg Last Plotted: 11/16/2006 @ 13:38 By: ara

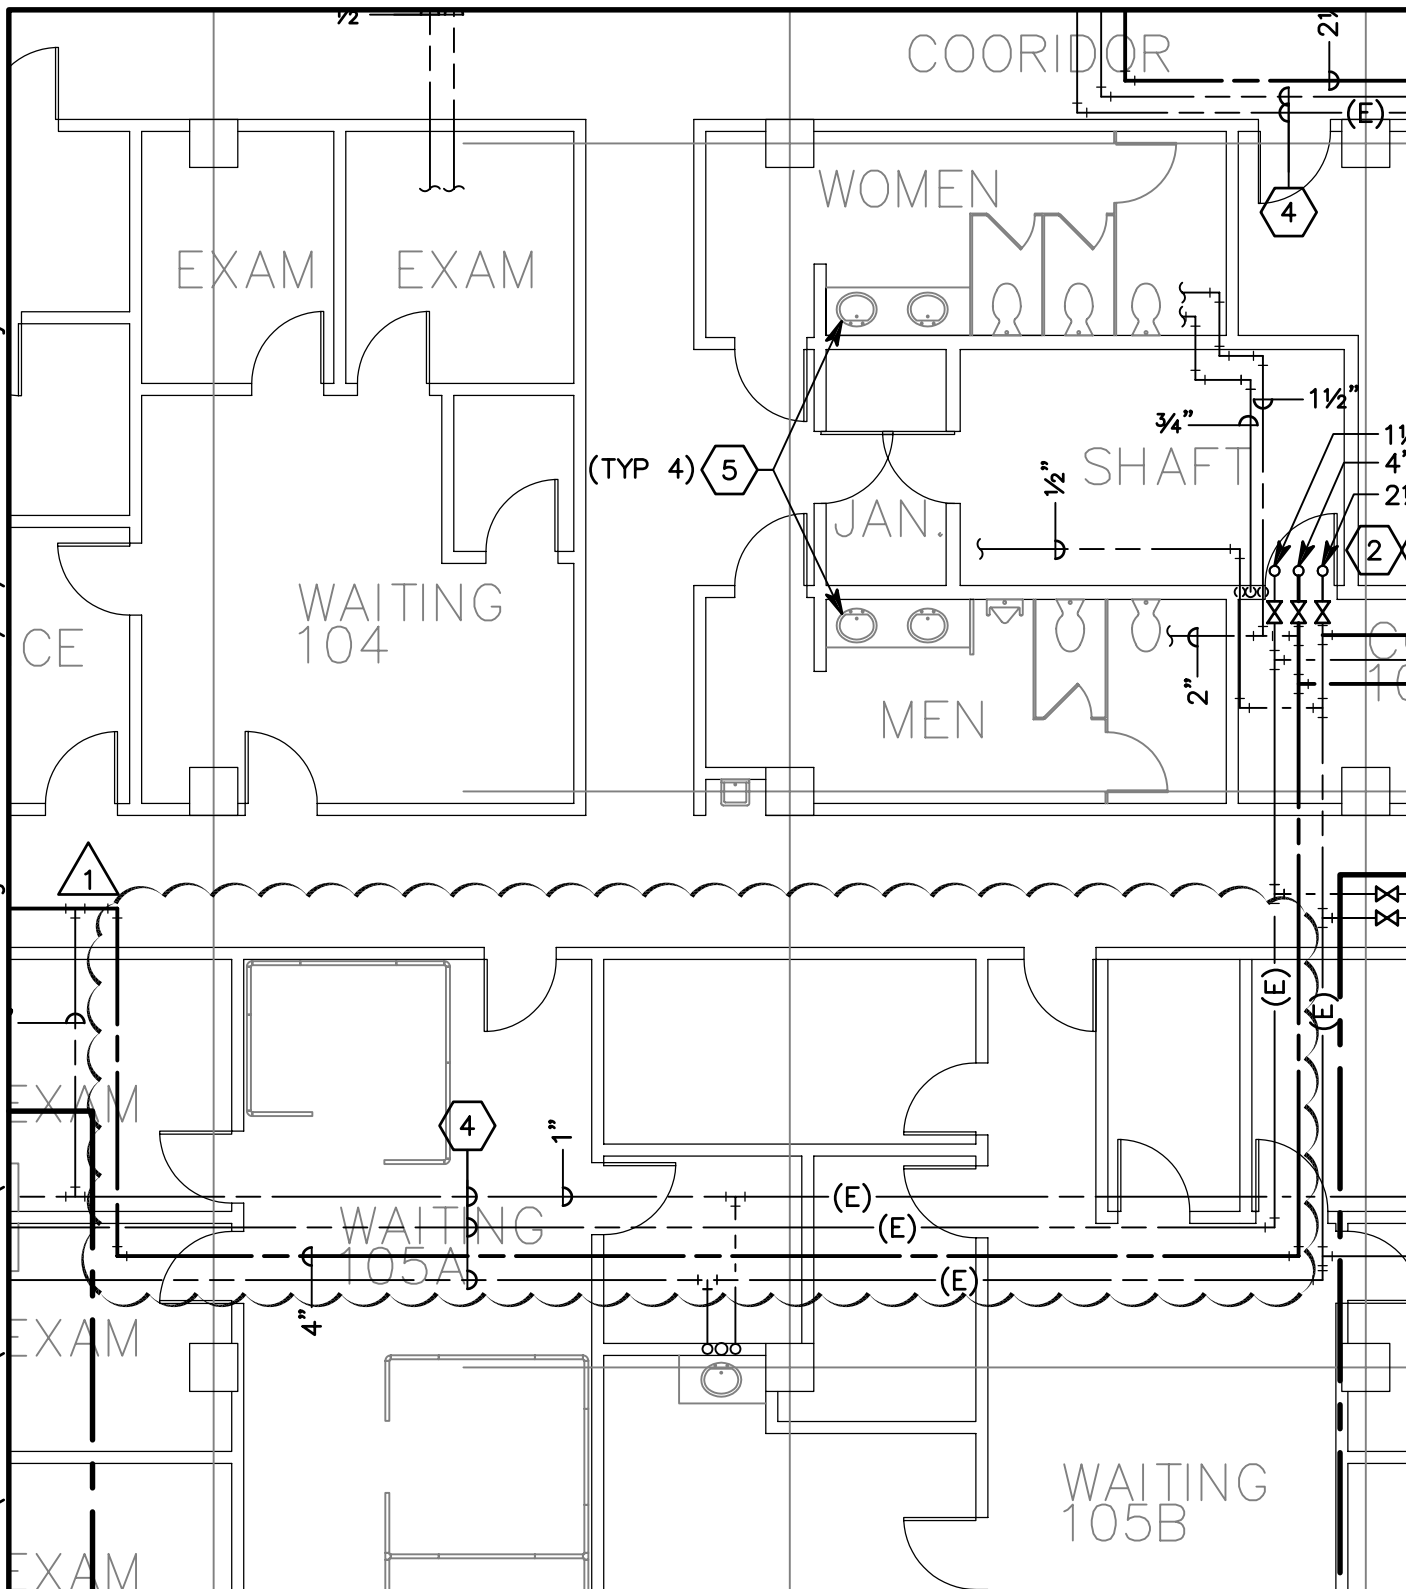

**SPECTRUM
ENGINEERS**

175 South Main Street, Suite 300
Salt Lake City, Utah 84111
801-328-5151 800-678-7077
FAX 801-328-5155
www.spectrum-engineers.com
© 2006 Spectrum Engineers, Inc.

REFERENCE: PL101

ISSUE: ADDENDUM #1

DATE: 11/16/2006

PROJ NO: 20060357

DRAWN BY: ARA

CHECKED BY: JTJ

PROJECT

**CANNON HEALTH BUILDING DOMESTIC
WATER PIPING & EQUIP. REPLACEMENT**


SHEET TITLE

**1ST FLOOR PLUMBING
PLAN - EAST WING**

SCALE

1/8" = 1'-0"

PL-101-RV1-3

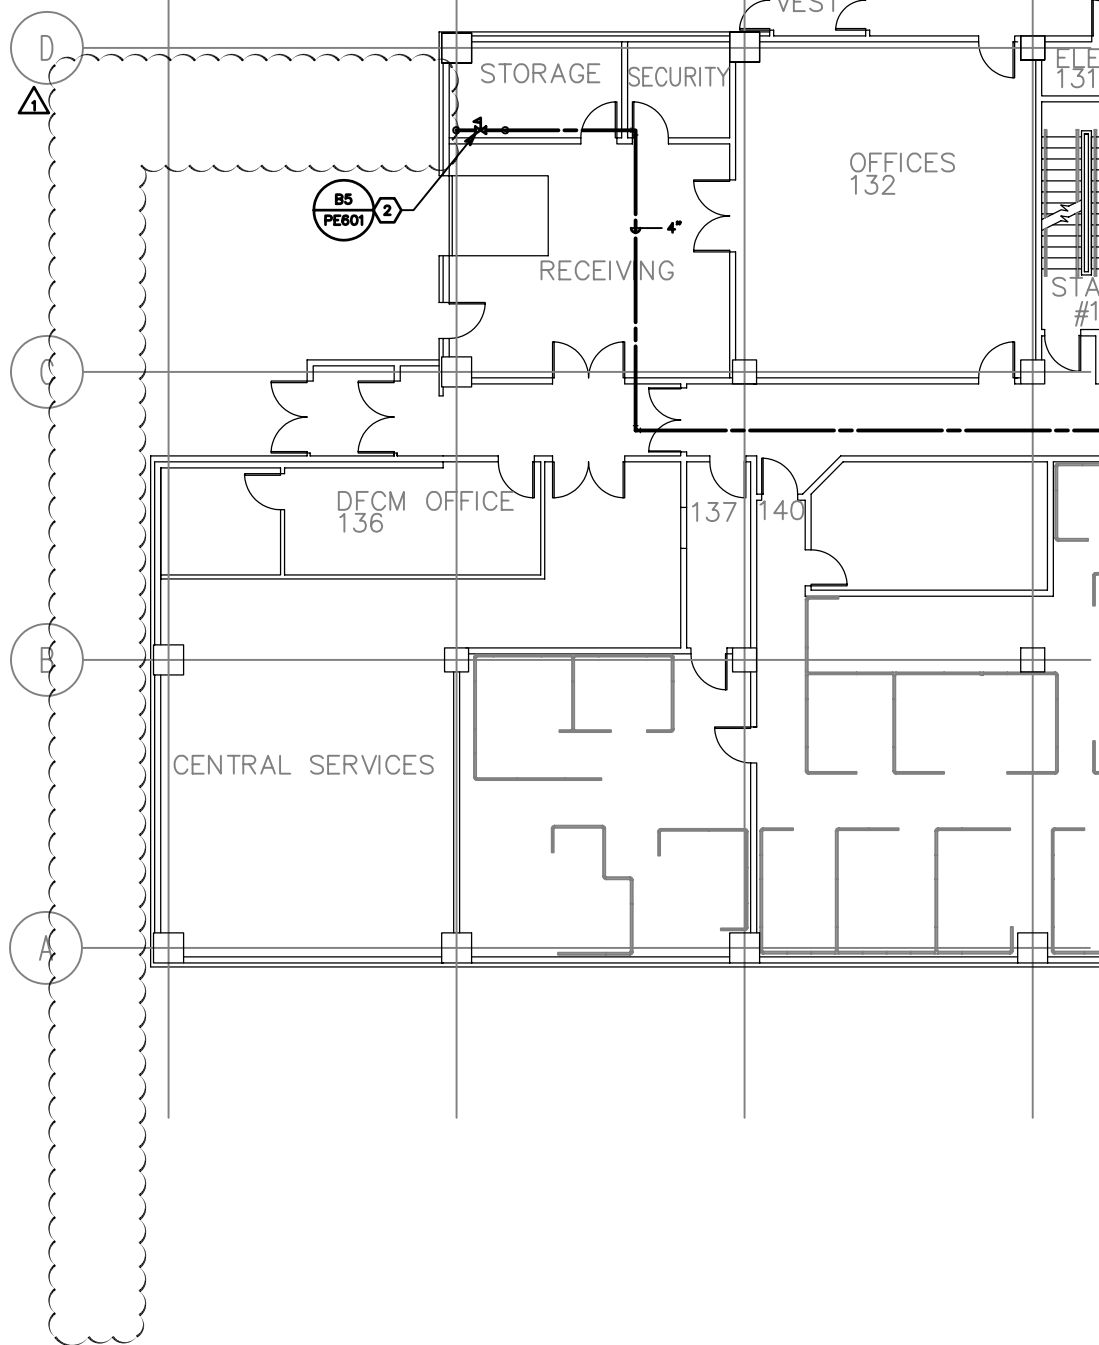

**SPECTRUM
ENGINEERS**

175 South Main Street, Suite 300
Salt Lake City, Utah 84111
801-328-5151 800-678-7077
FAX 801-328-5155
www.spectrum-engineers.com
© 2006 Spectrum Engineers, Inc.

REFERENCE: PL102

ISSUE: ADDENDUM #1

DATE: 11/16/2006

PROJ NO: 20060357

DRAWN BY: ARA

CHECKED BY: JTJ

PROJECT

**CANNON HEALTH BUILDING DOMESTIC
WATER PIPING & EQUIP. REPLACEMENT**

SHEET TITLE

**1ST FLOOR PLUMBING
PLAN - WEST WING**

SCALE

1/16" = 1'-0"

PL-102-RV1-1

130

ELEC. 131

STAIR #1

CORRIDOR

STOR.

FRGHT. ELEV.

COPY

WOMEN

JAN.

MEN

CORRIDOR

4"

3/4"

2"

1 1/2"

3"

1

3

5

6

2 1/2" CW

3/4" HW

3/4" HWR

130



REFERENCE:	PL102
ISSUE:	ADDENDUM #1
DATE:	11/16/2006
PROJ NO:	20060357
DRAWN BY:	ARA
CHECKED BY:	JTJ

SCALE
1/8" = 1'-0"

PL-102-RV1-2